



#632H HORIZONTAL REVEAL

RIGHT SIDE VIEW

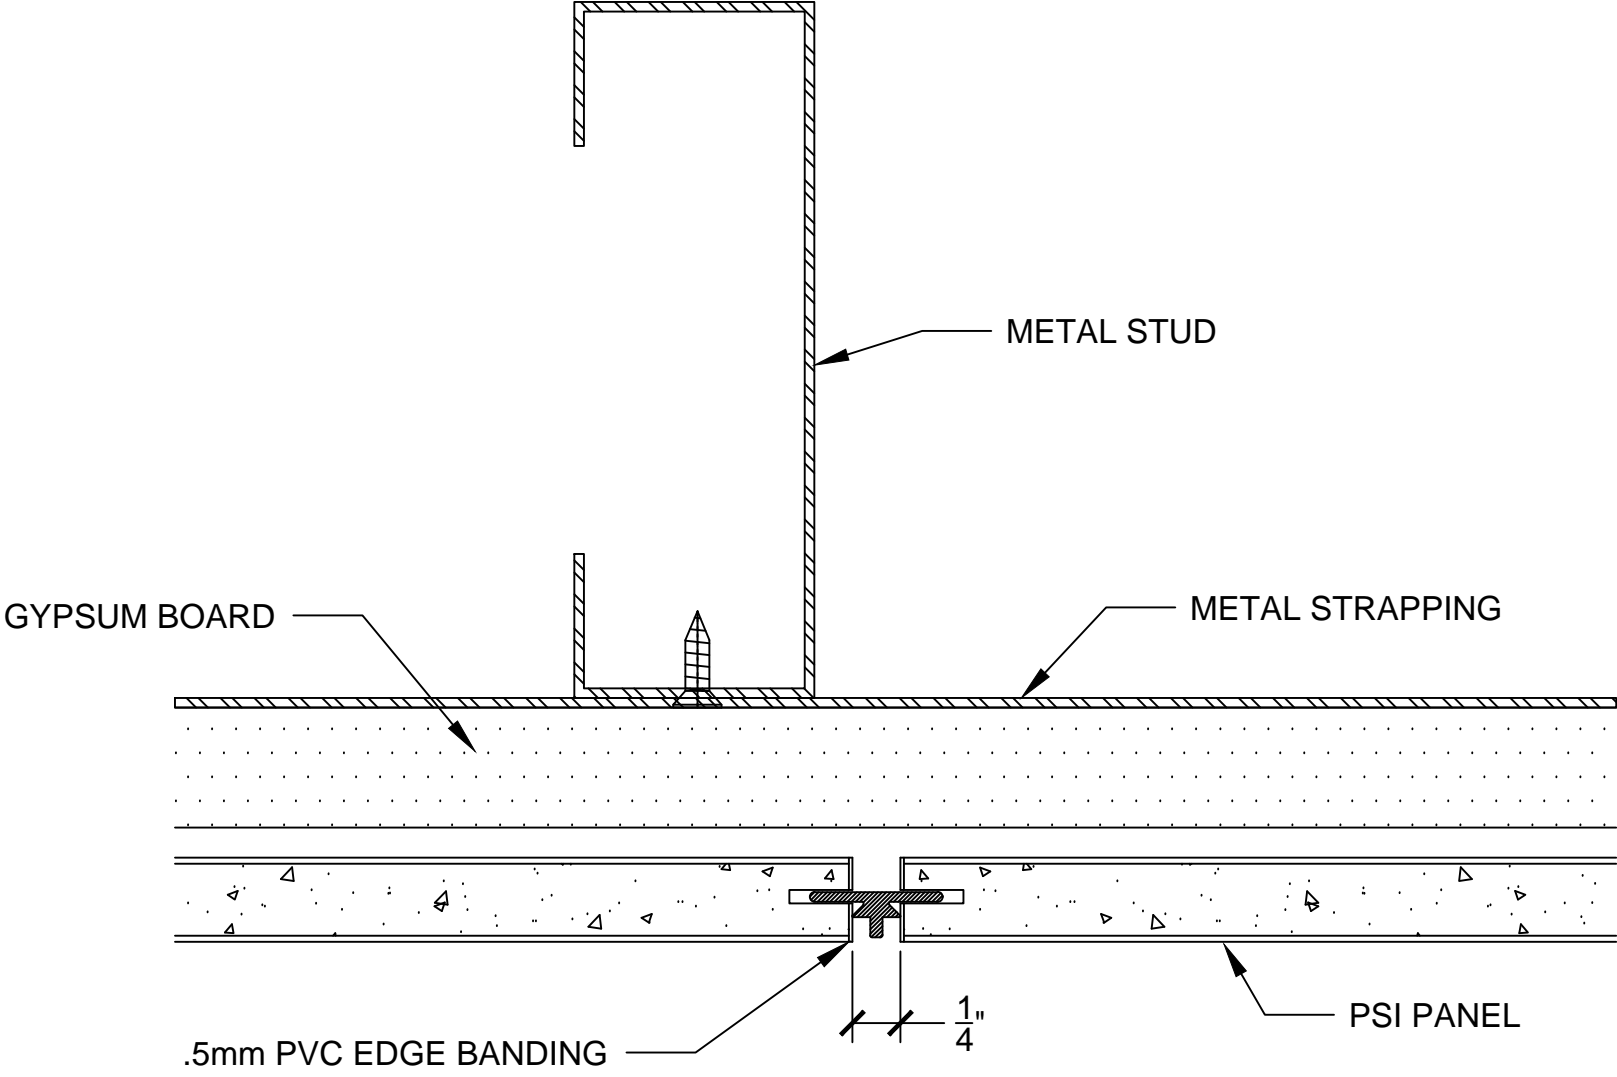


#631V VERTICAL REVEAL

TOP VIEW

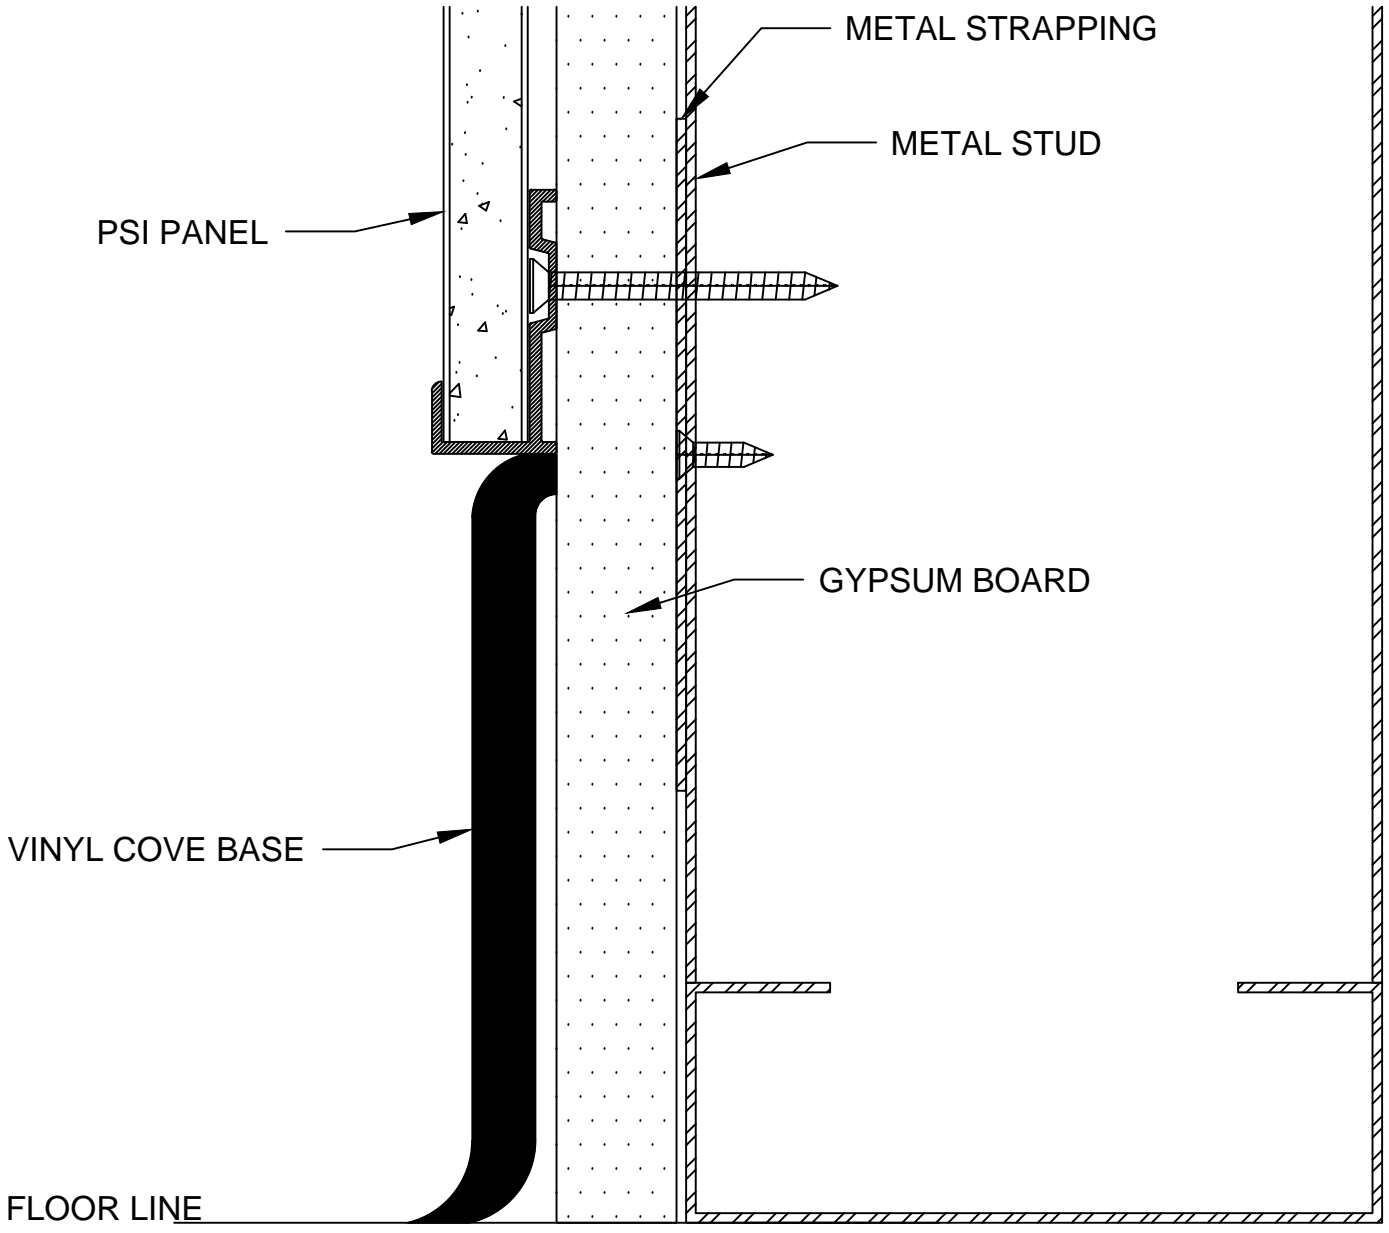


#610 BOTTOM EDGE TRIM - ABOVE BASE

RIGHT SIDE VIEW

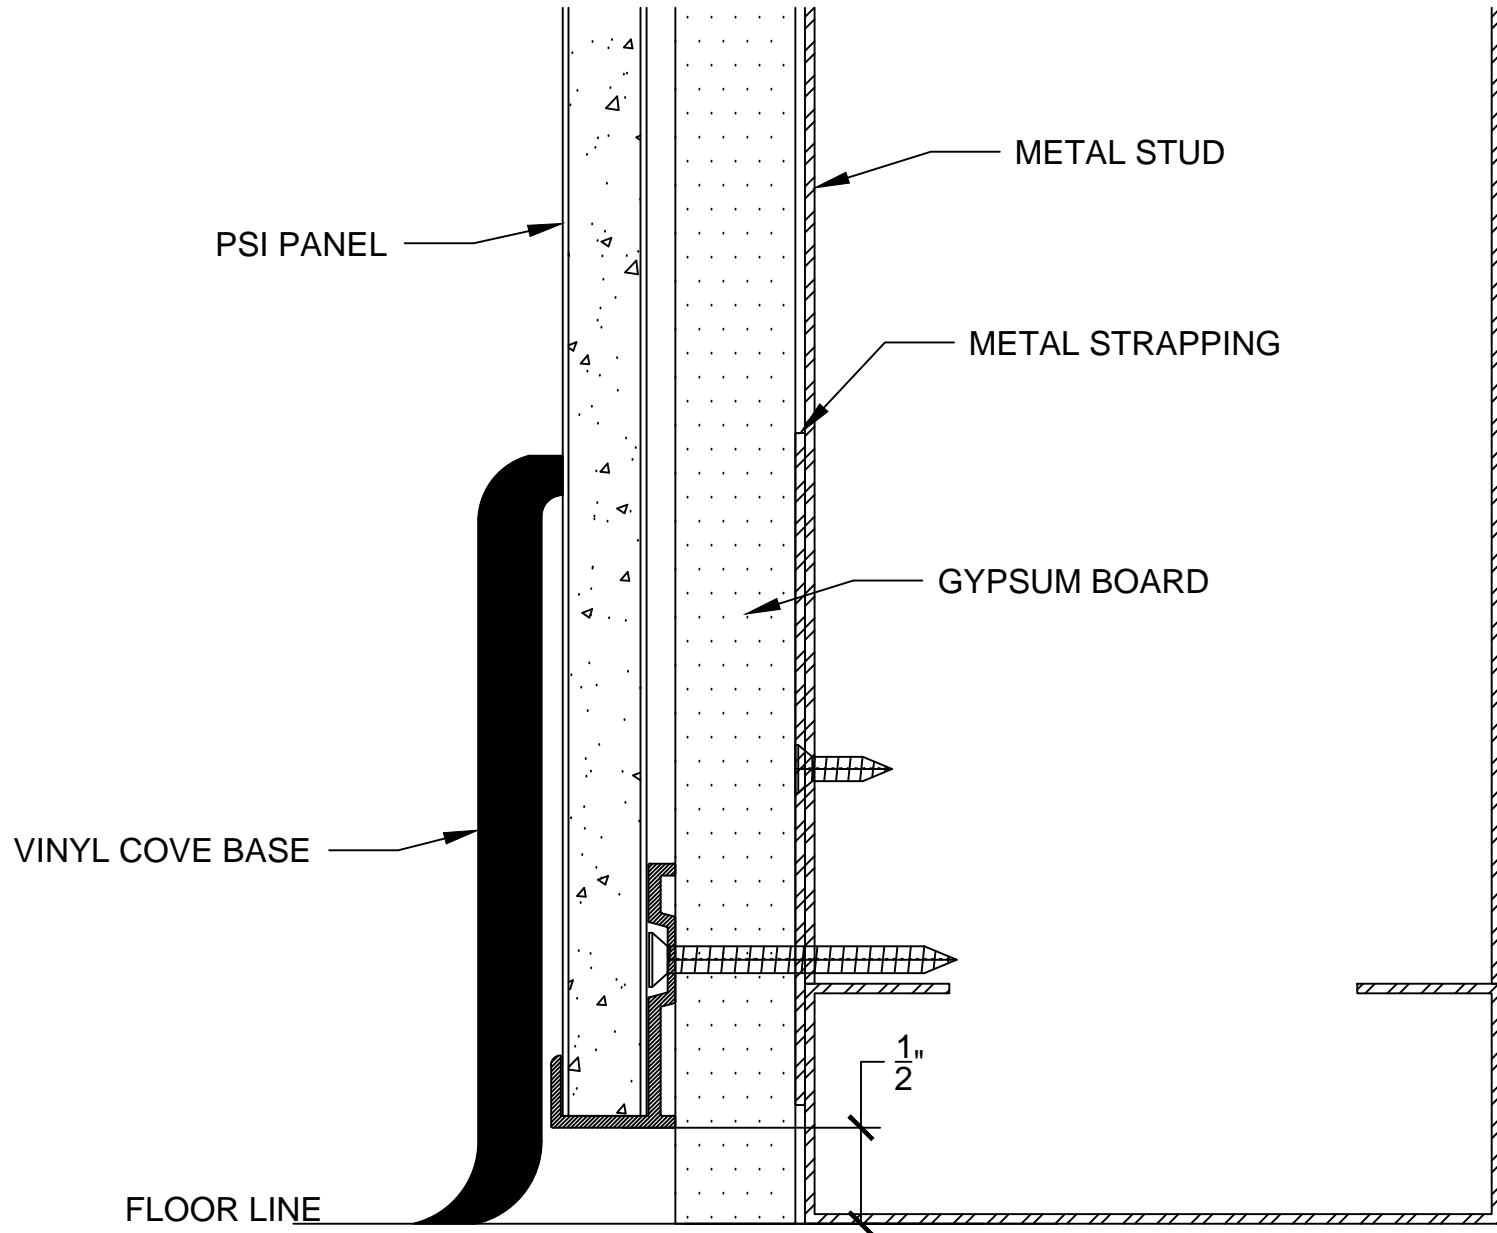


#610 BOTTOM EDGE TRIM - BEHIND BASE

RIGHT SIDE VIEW

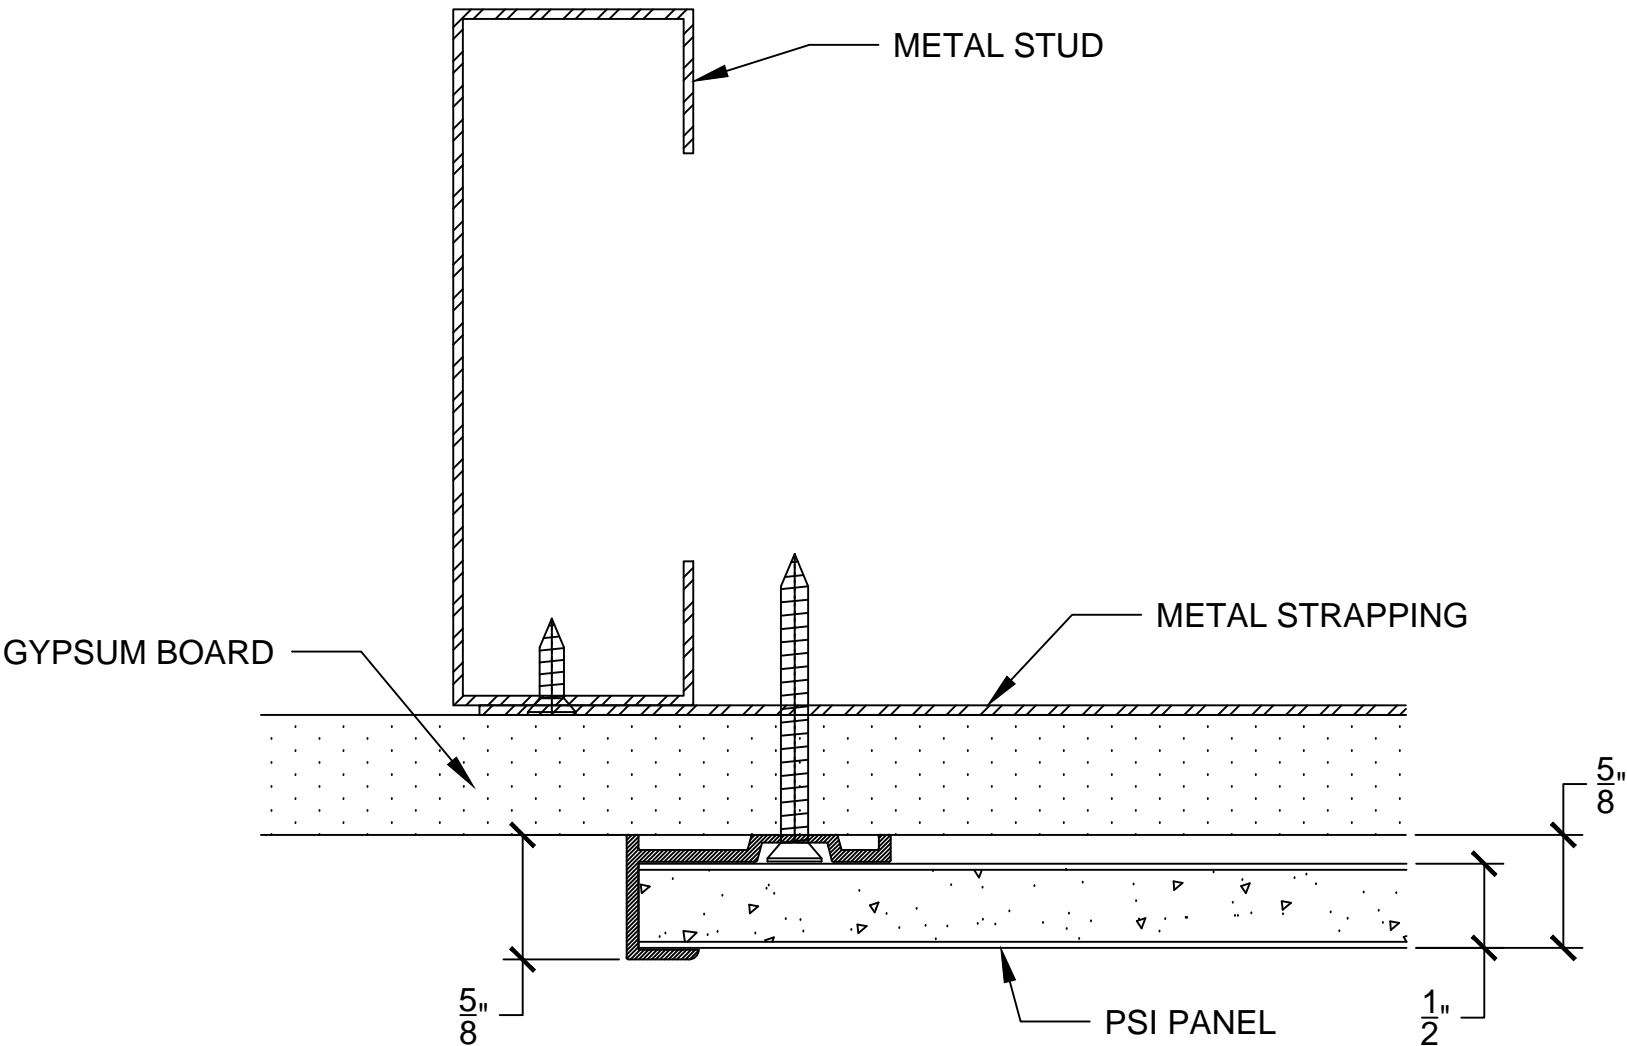


#610 VERTICAL EDGE TRIM

TOP VIEW

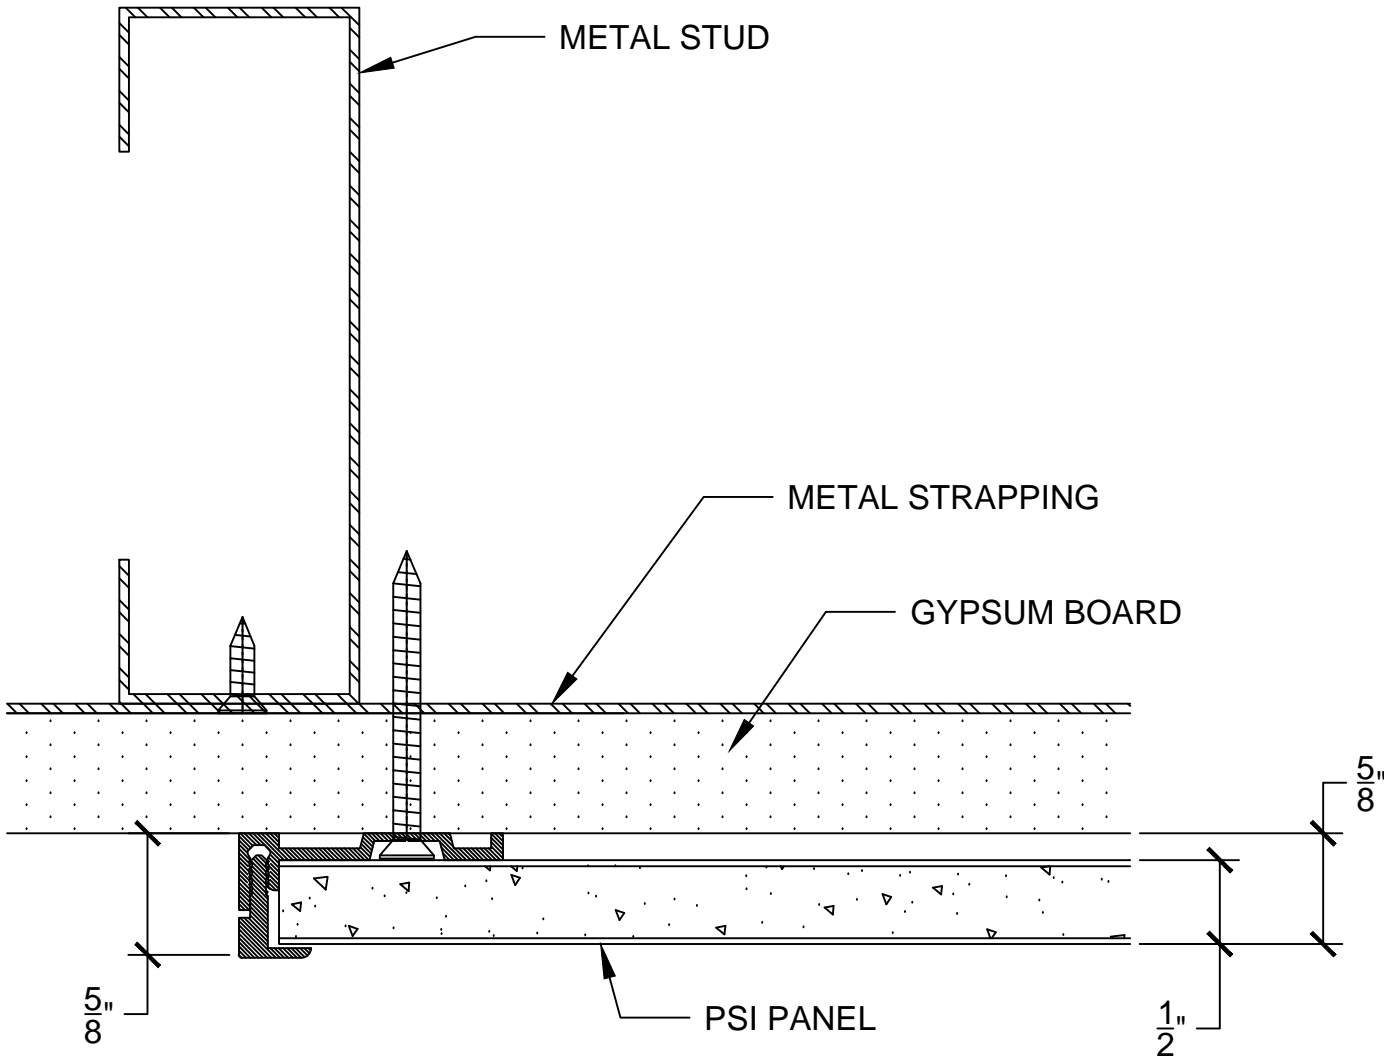


#610A VERTICAL EDGE TRIM

TOP VIEW

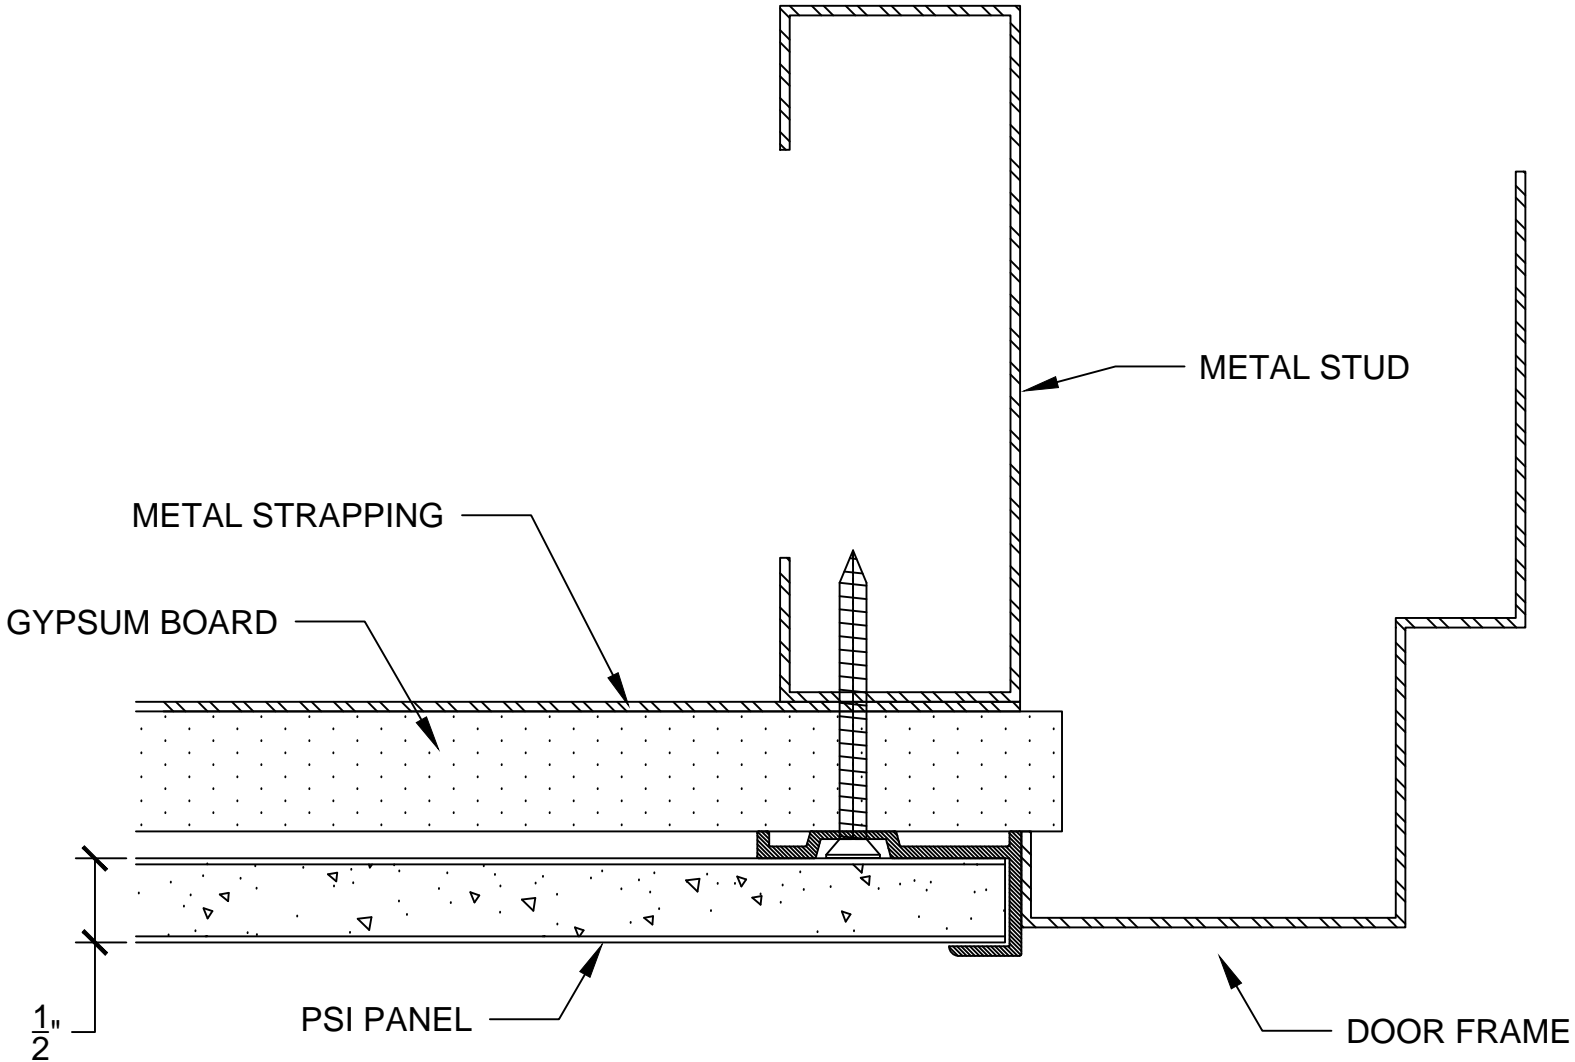


#610 EDGE TRIM @ DOOR OR WINDOW FRAME

TOP VIEW

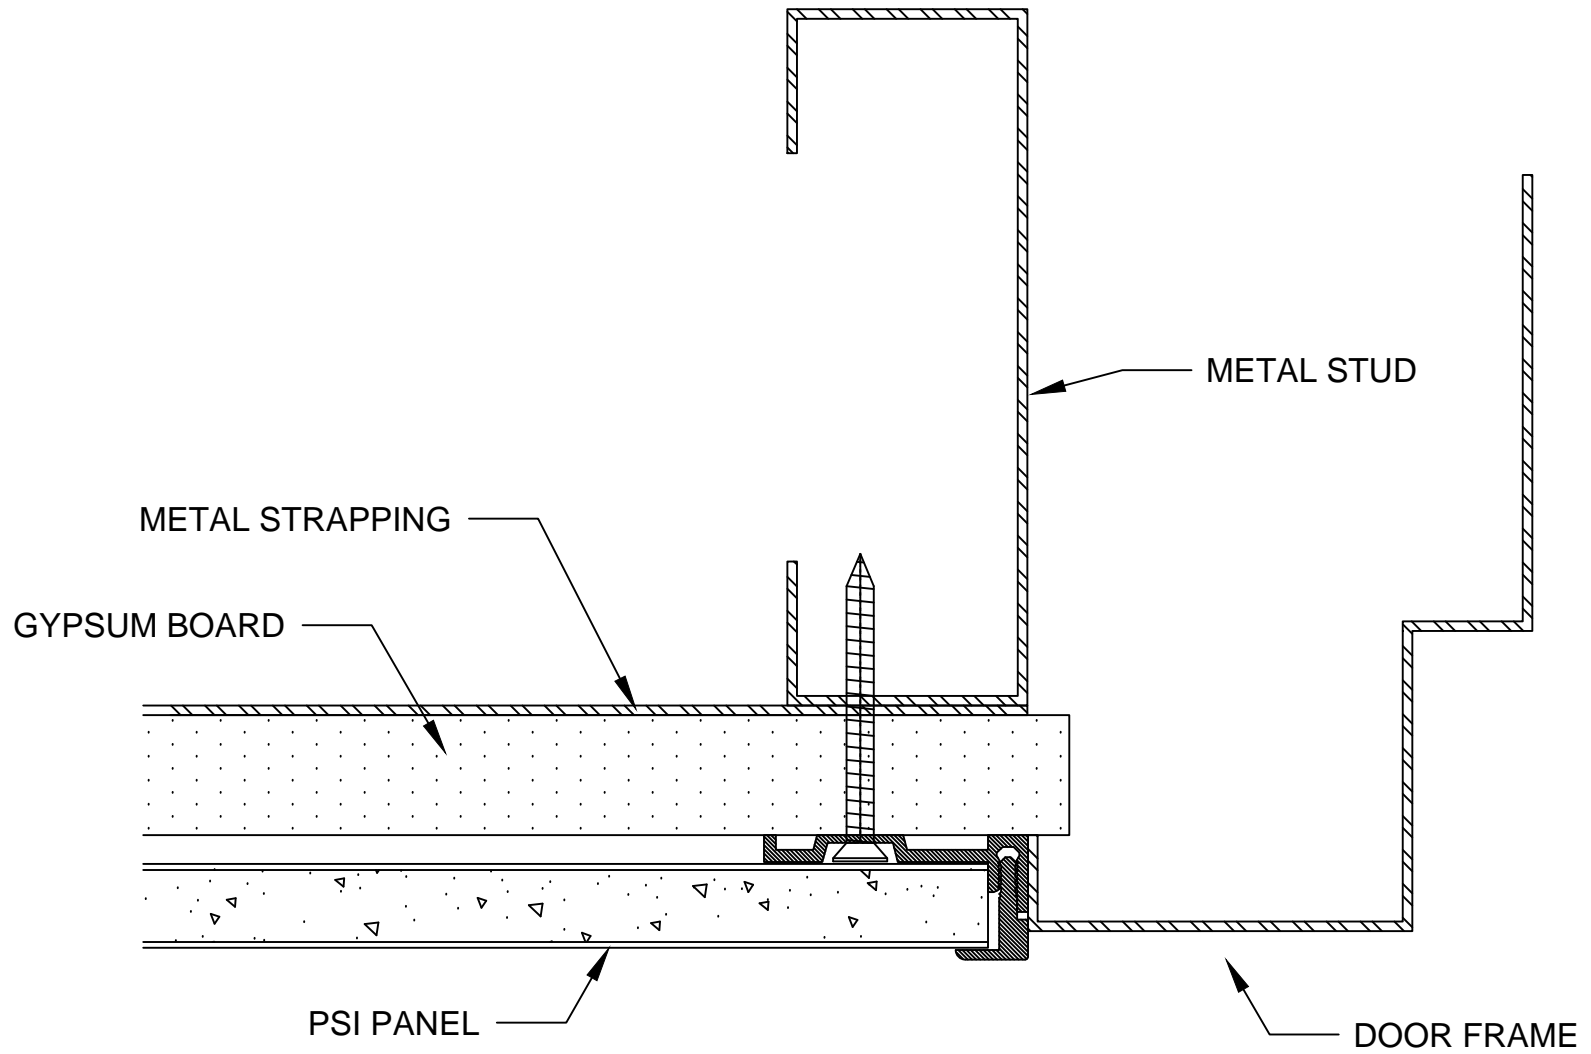


#610A EDGE TRIM @ DOOR OR WINDOW FRAME

TOP VIEW

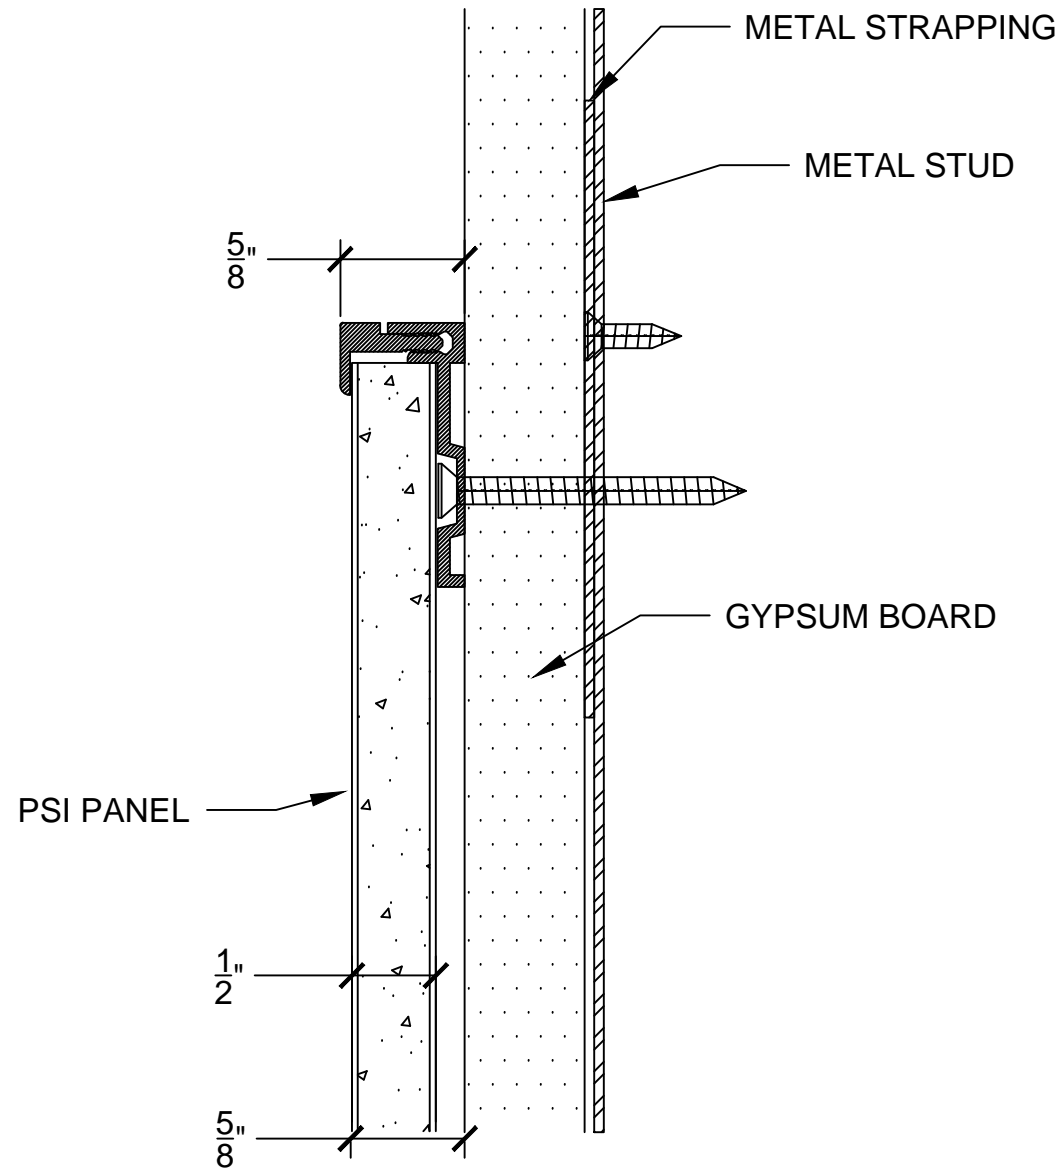


#610A TOP EDGE TRIM

RIGHT SIDE VIEW

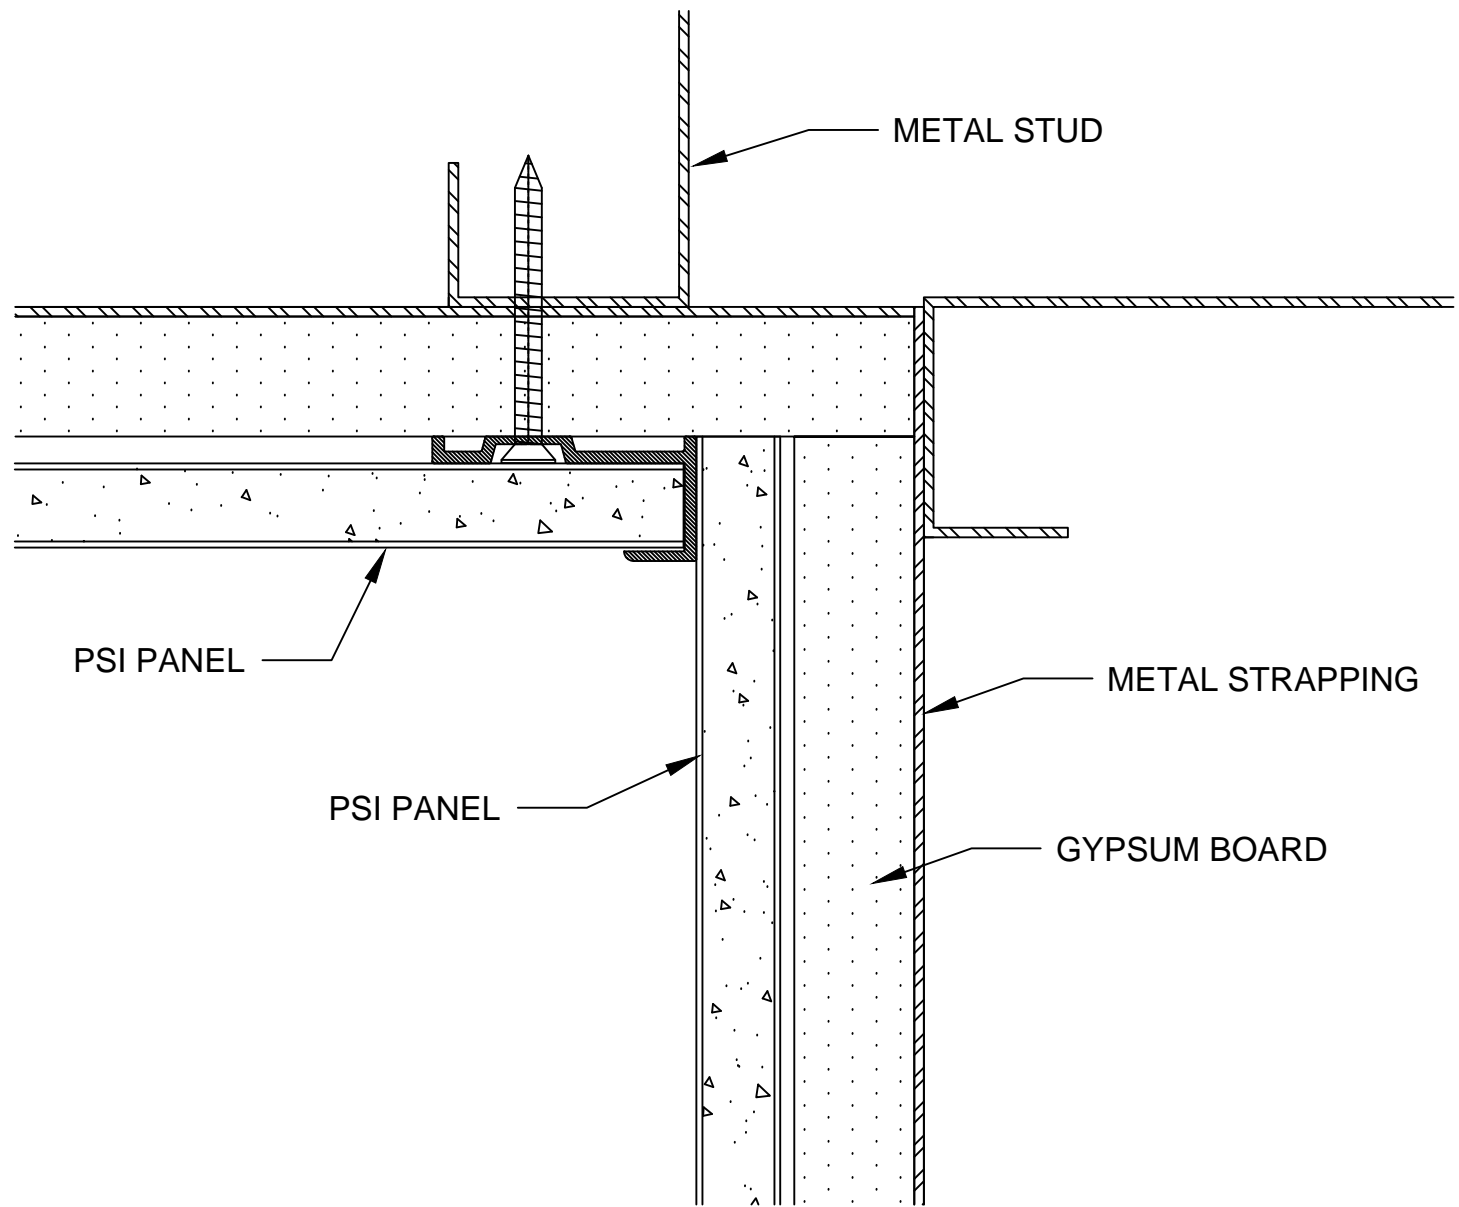


#610 INSIDE CORNER TRIM

TOP VIEW

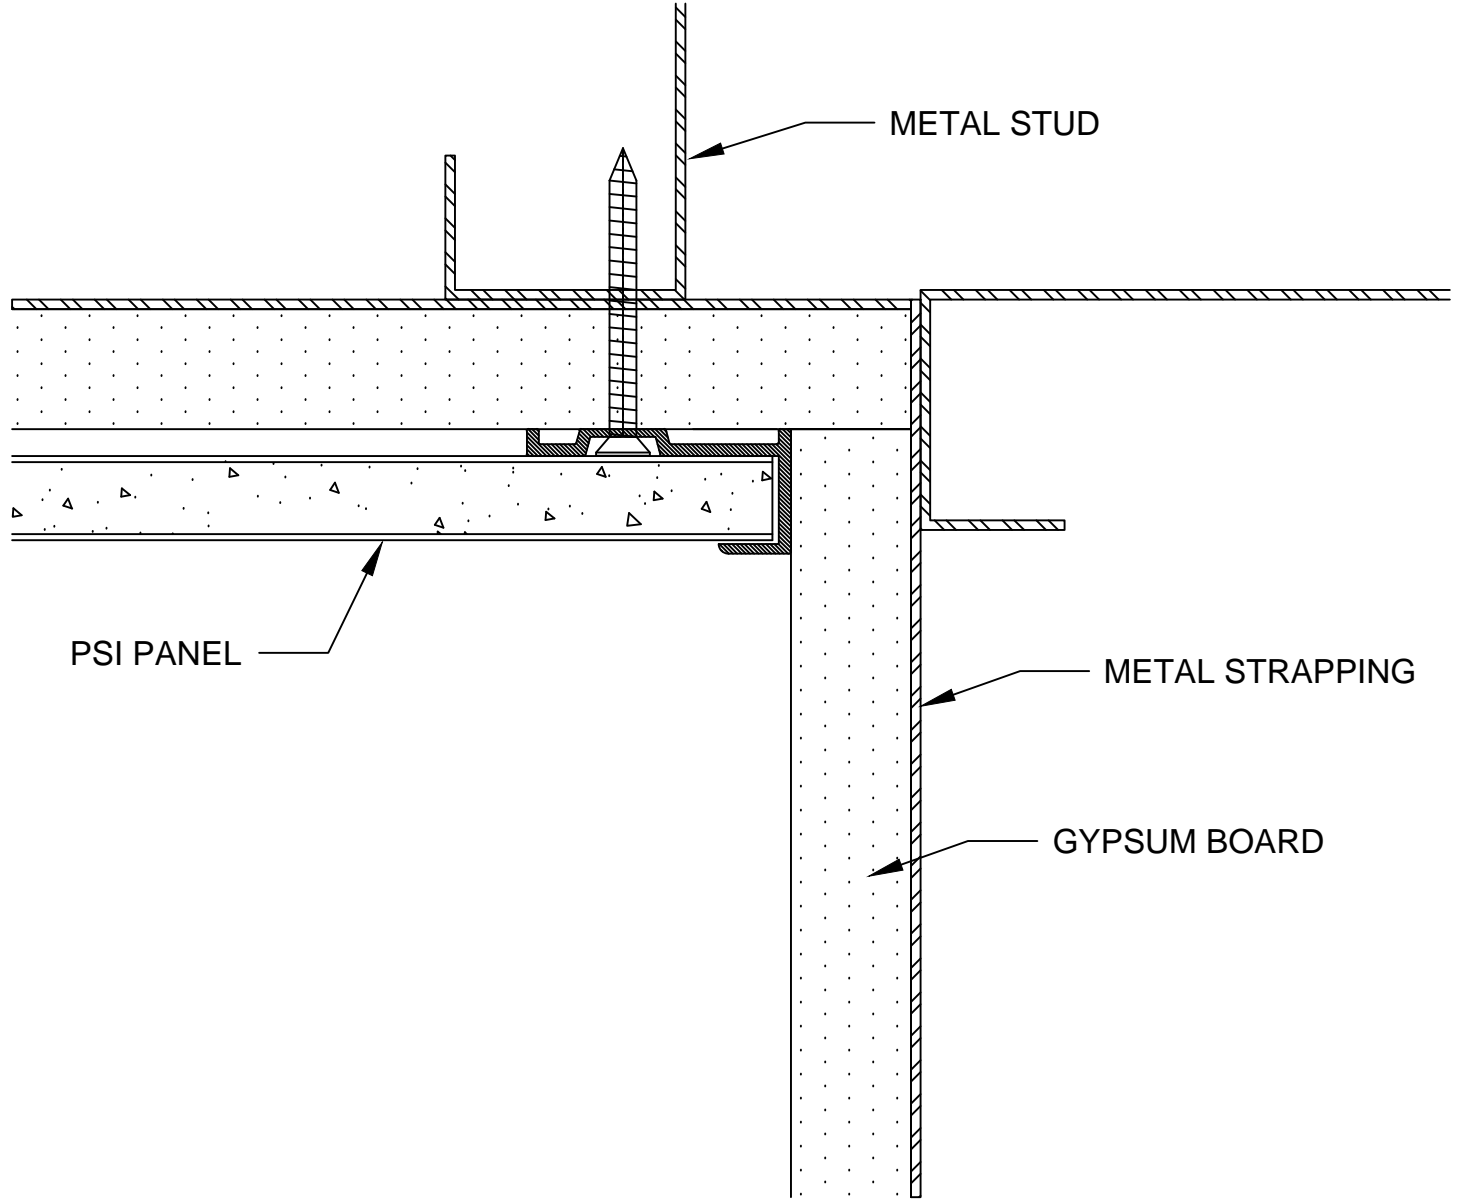


#610 INSIDE CORNER TRIM


TOP VIEW

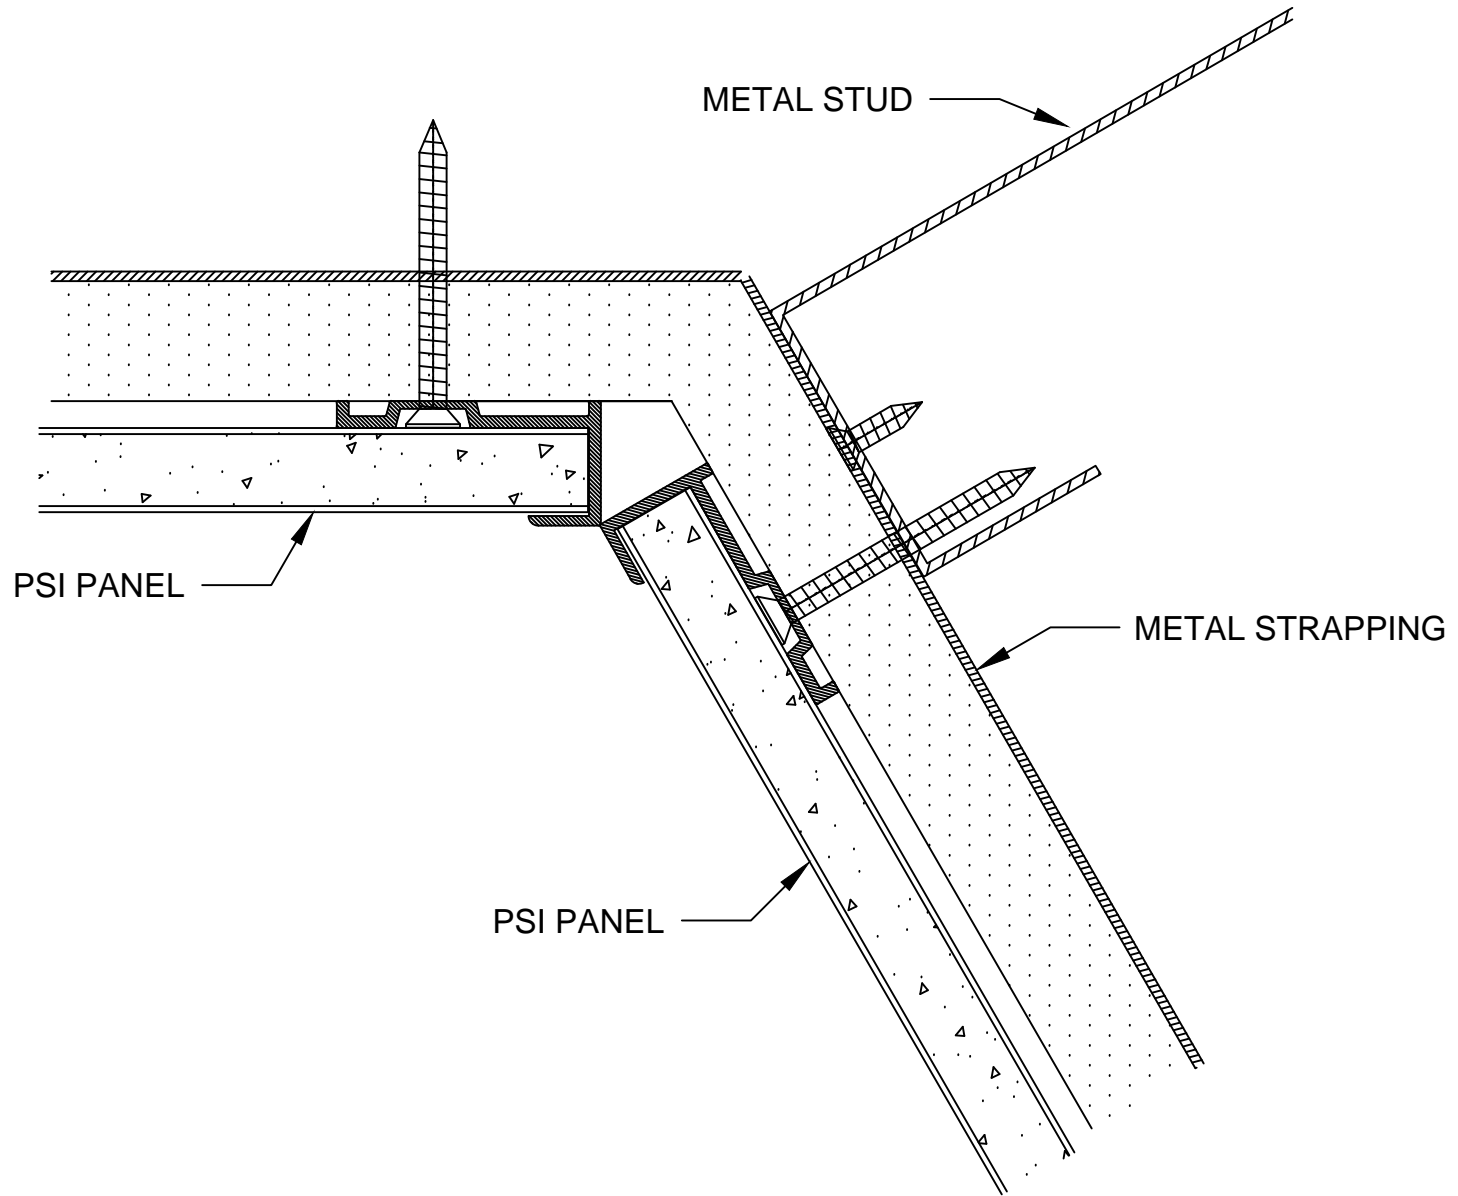


#610 ANGLED INSIDE CORNER TRIM


TOP VIEW

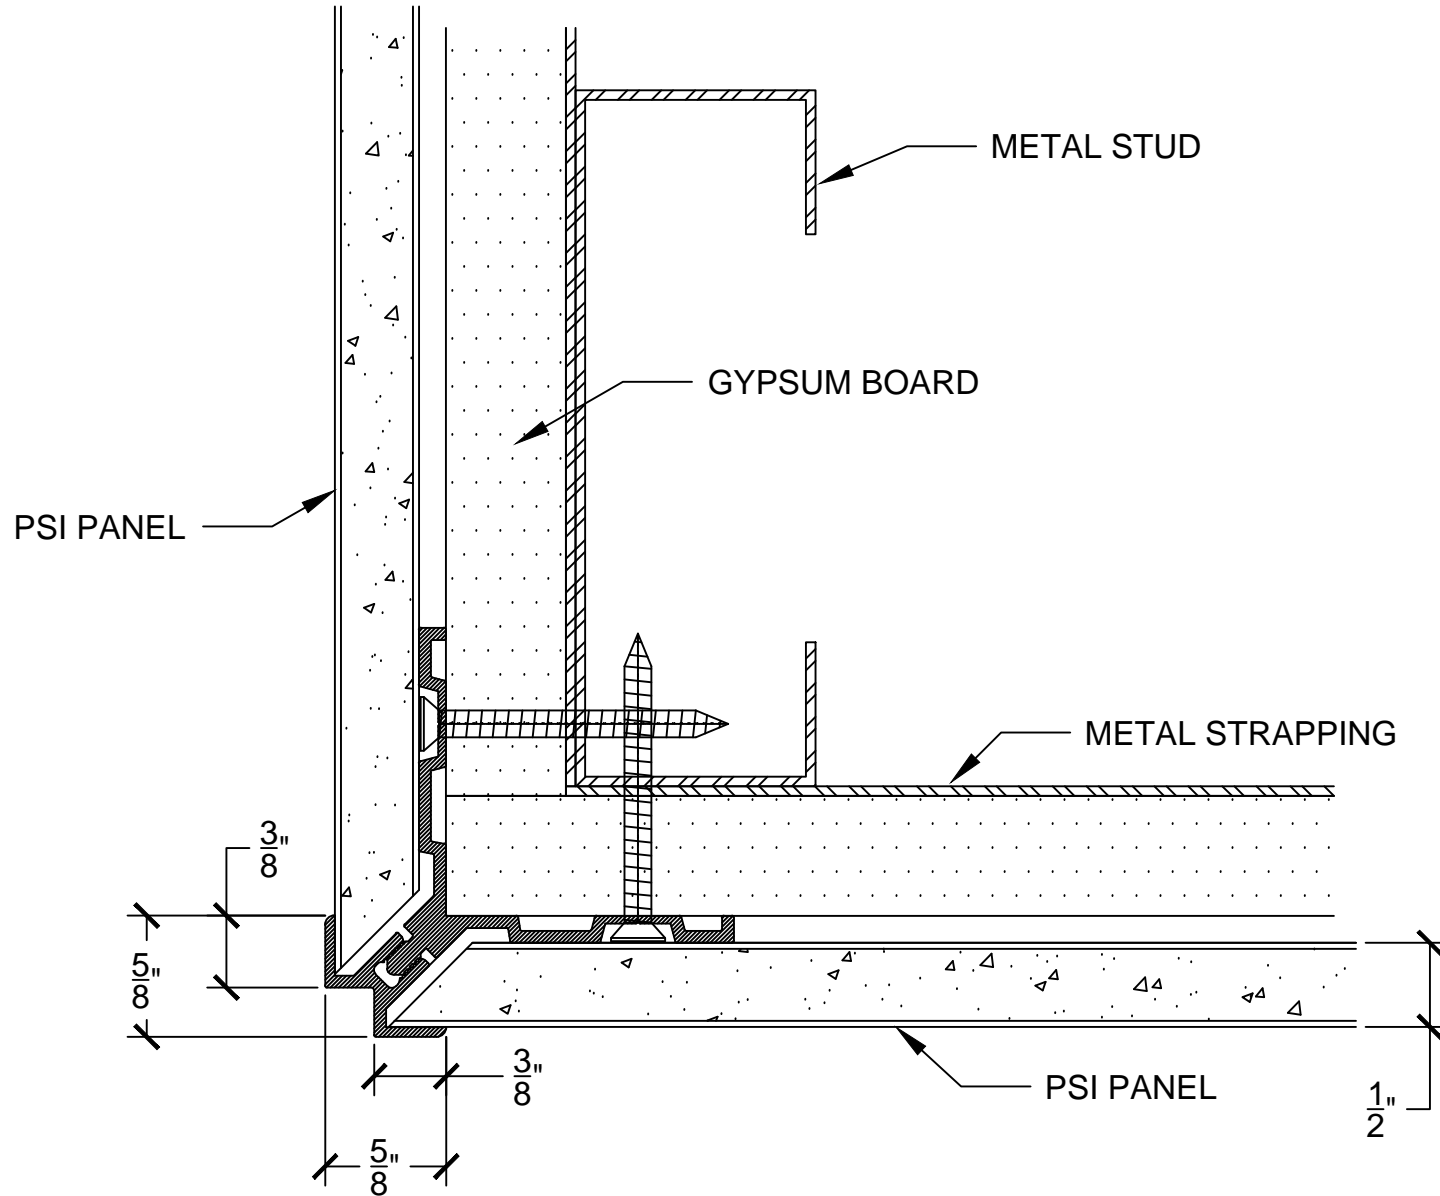

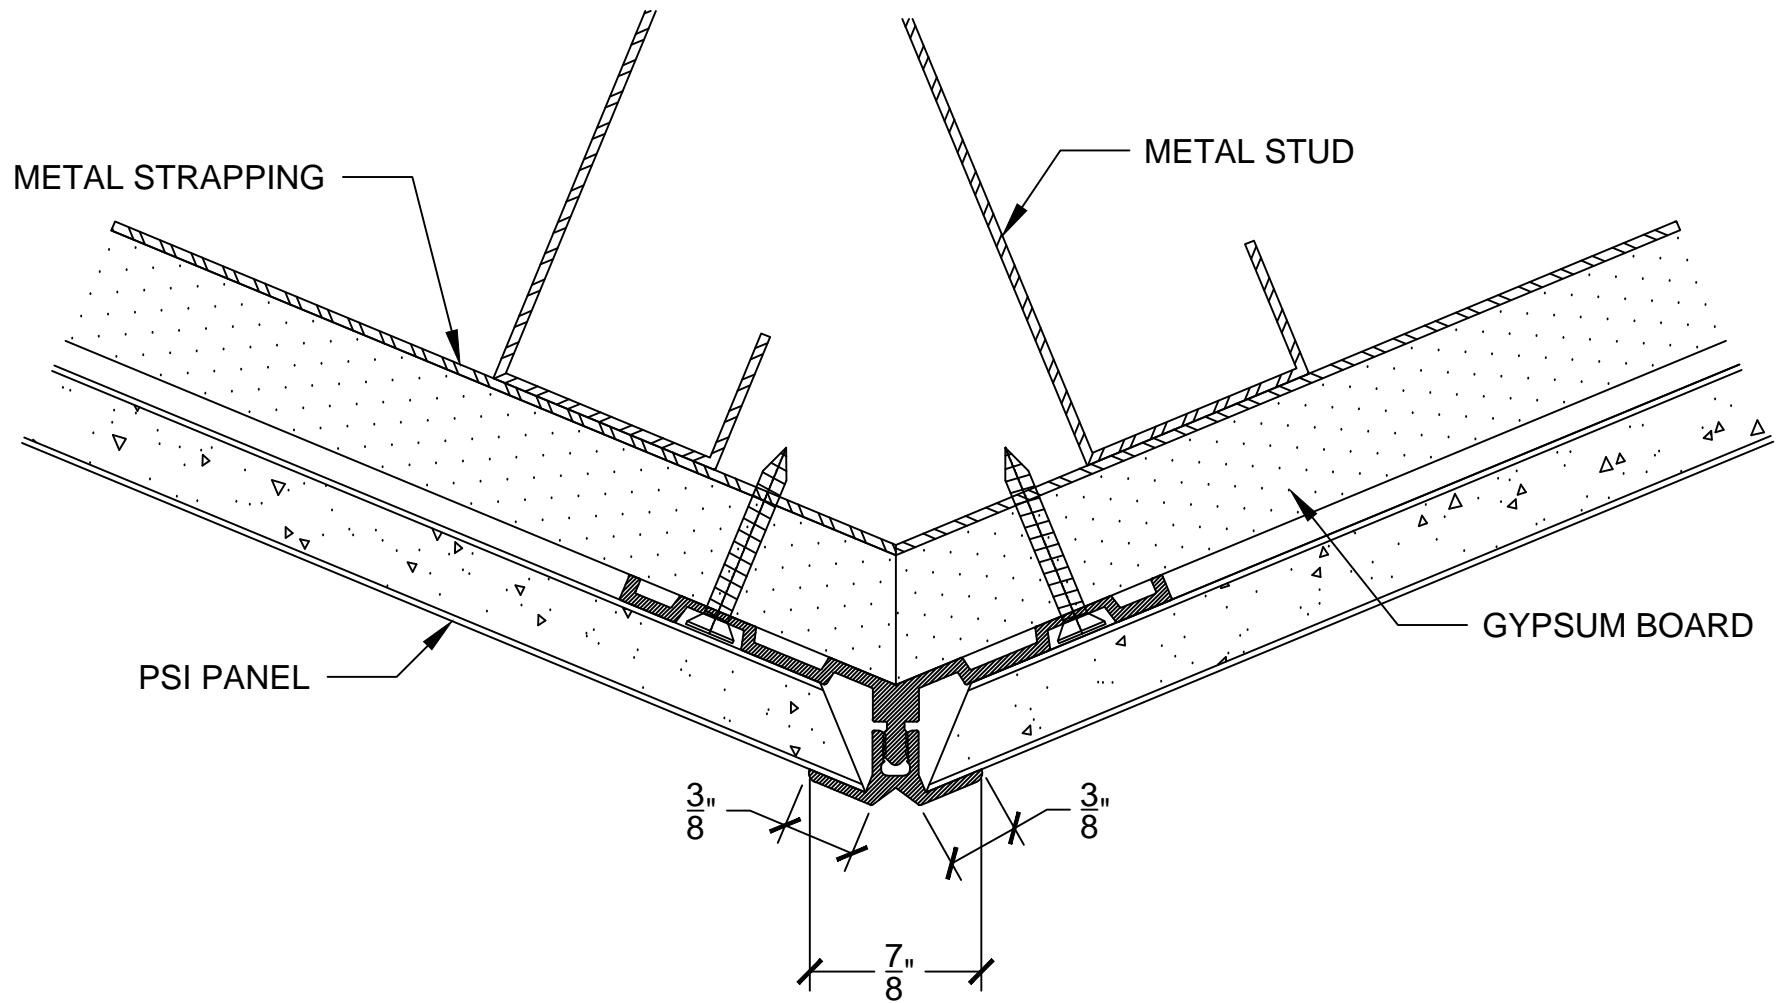


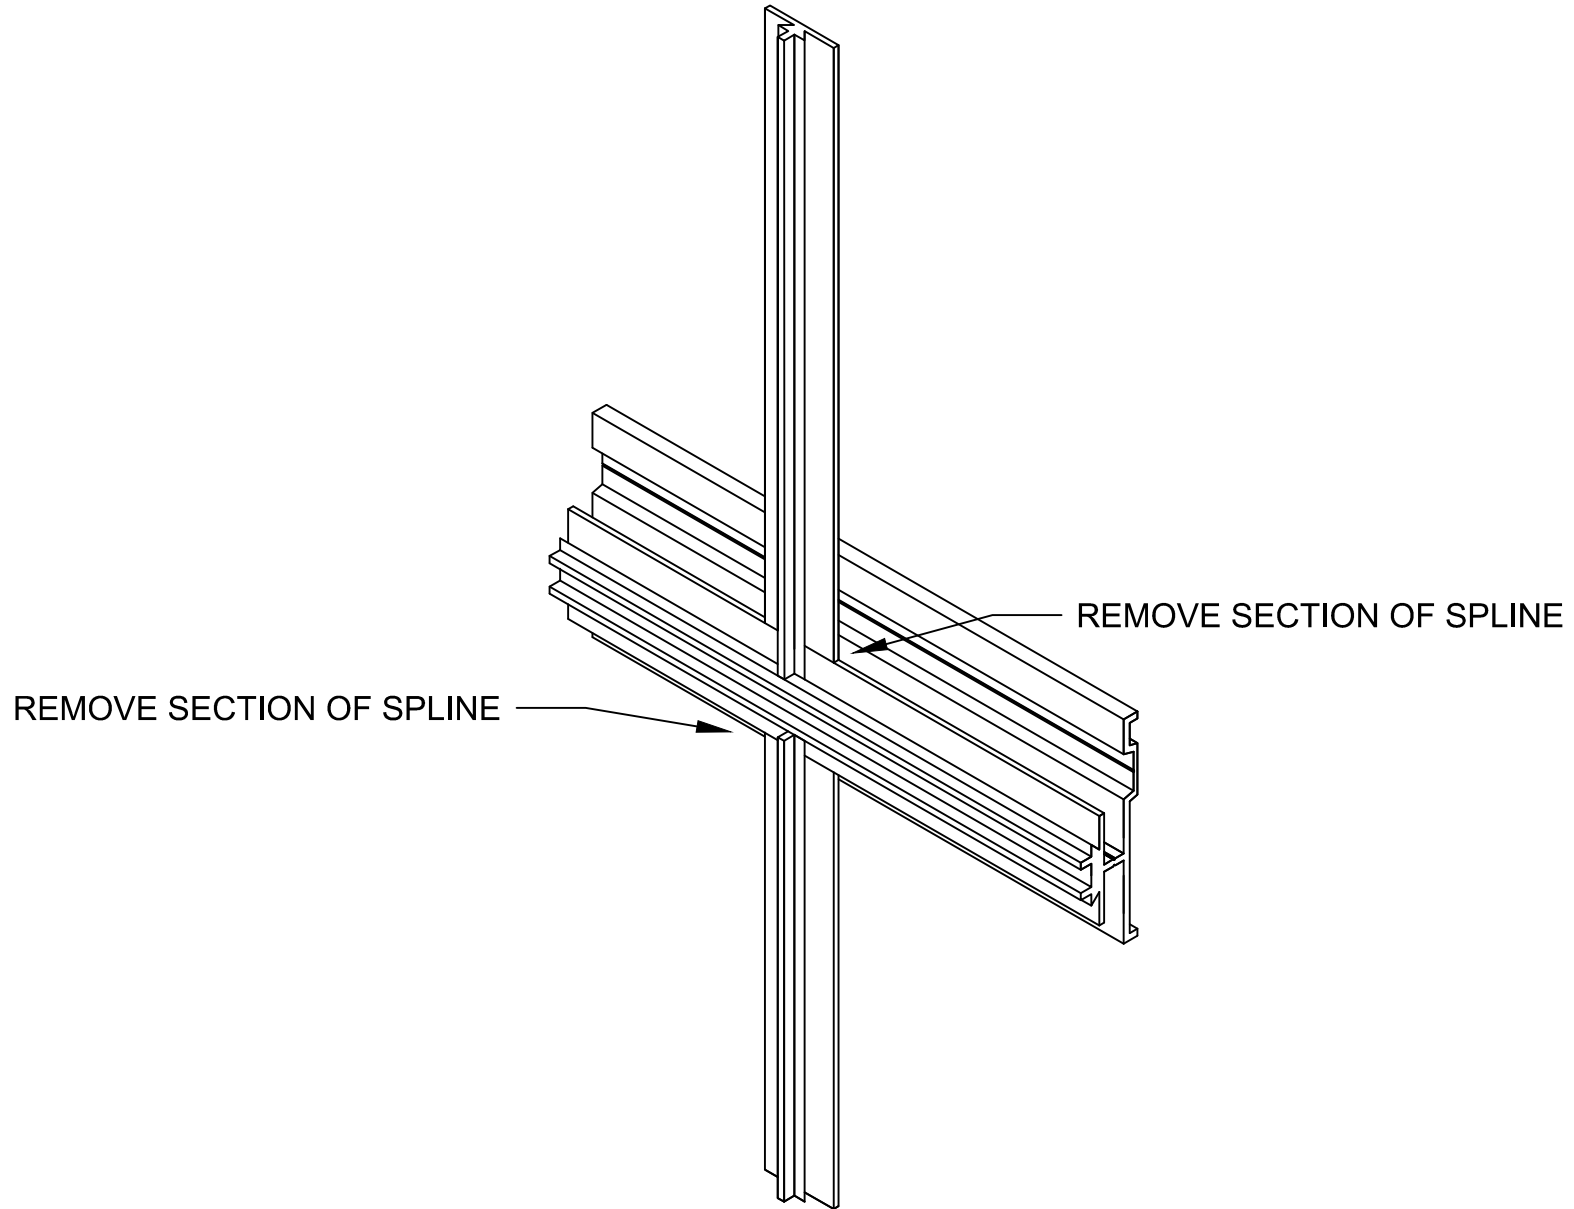

PANEL SPECIALISTS INC.
WALL PANEL SYSTEM 632-631

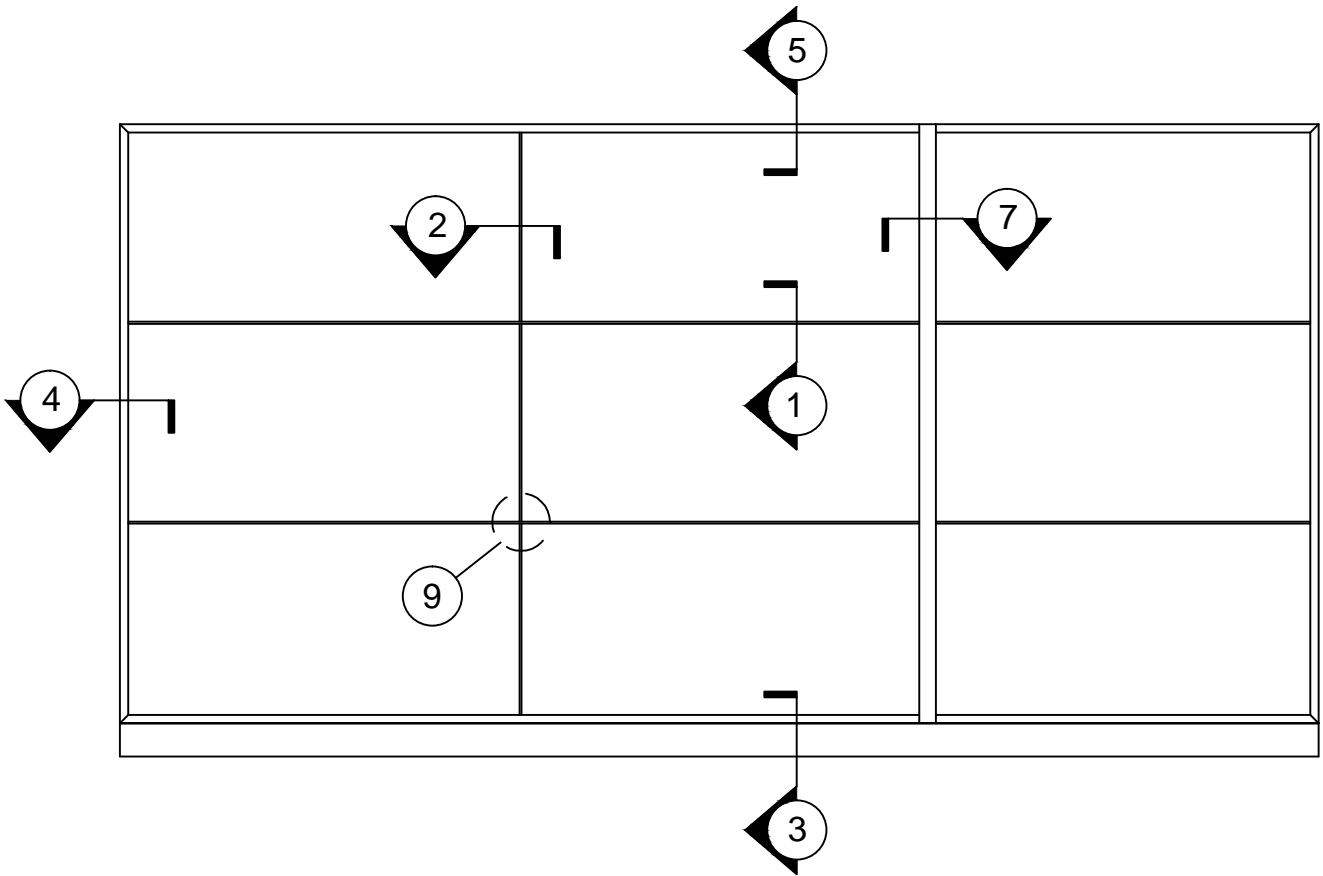

ELEVATION VIEW

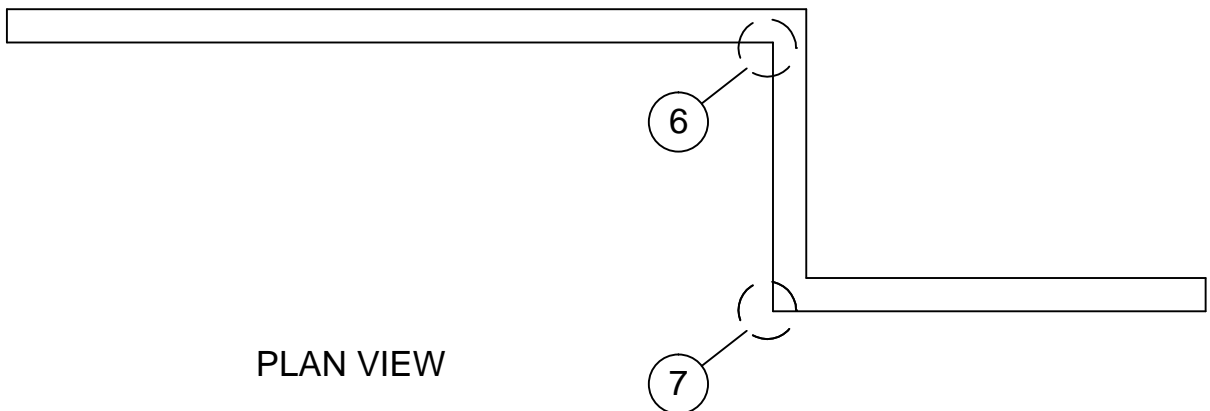

PLAN VIEW